


bk = largeur de la construction  
bk = larghezza costruzione  
bk = Konstruktionsbreite

bk = largeur de la construction  
bk = larghezza costruzione  
bk = Konstruktionsbreite

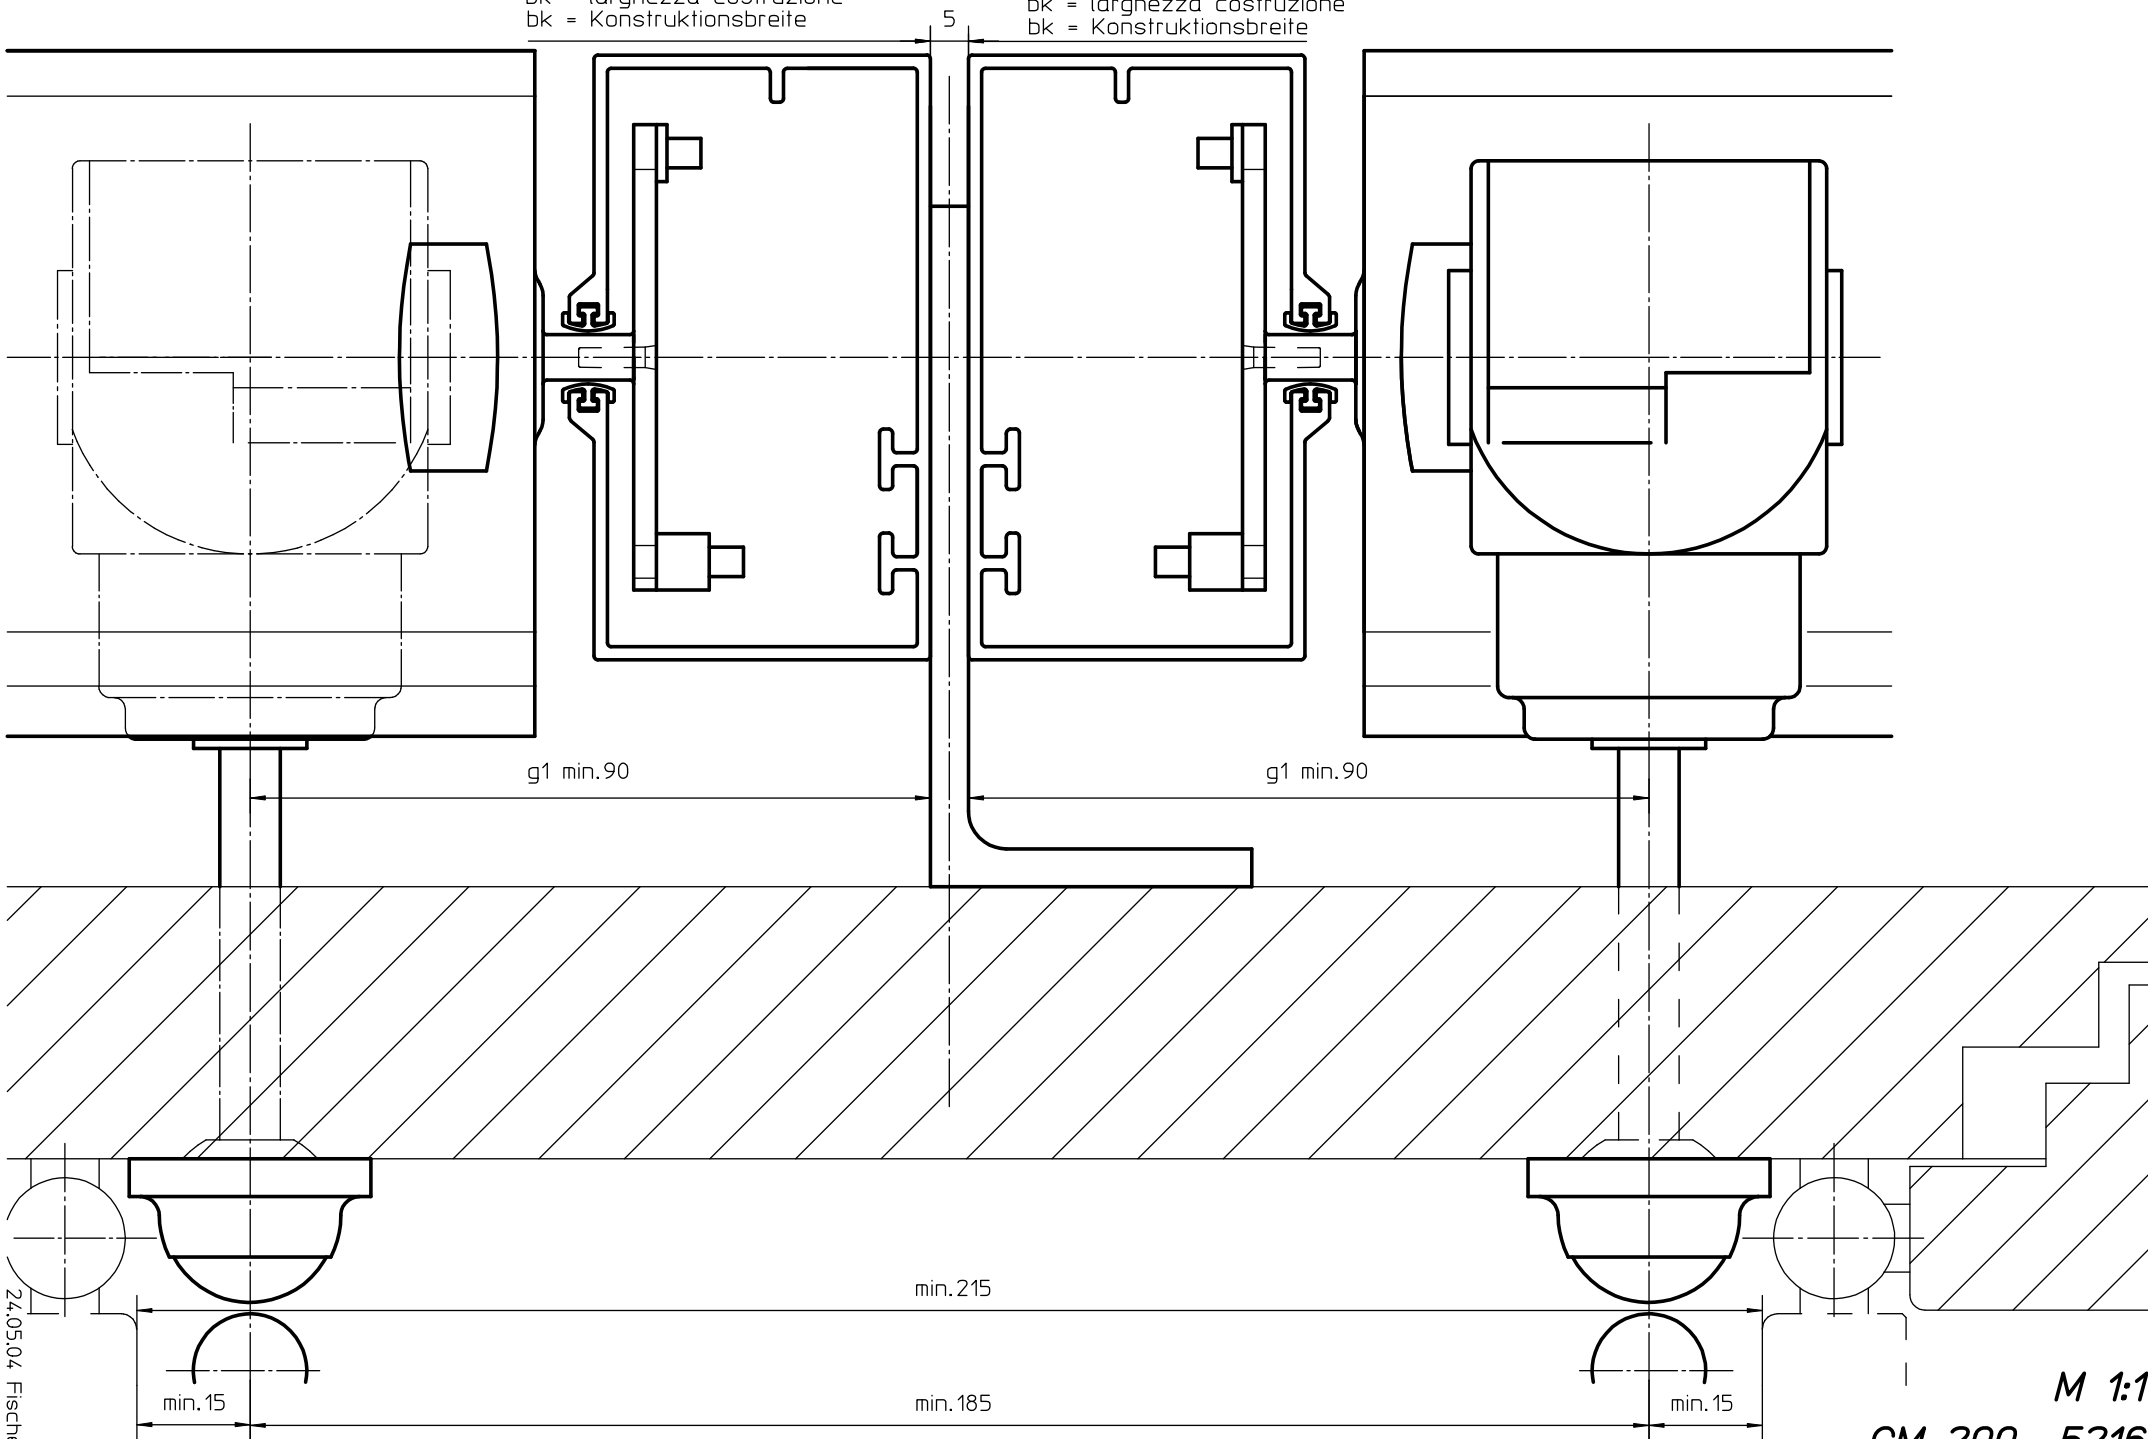

24.05.04 Fischer

M 1:1

GM 200 5216